


MAGNOLIA

'ELEVATION A'

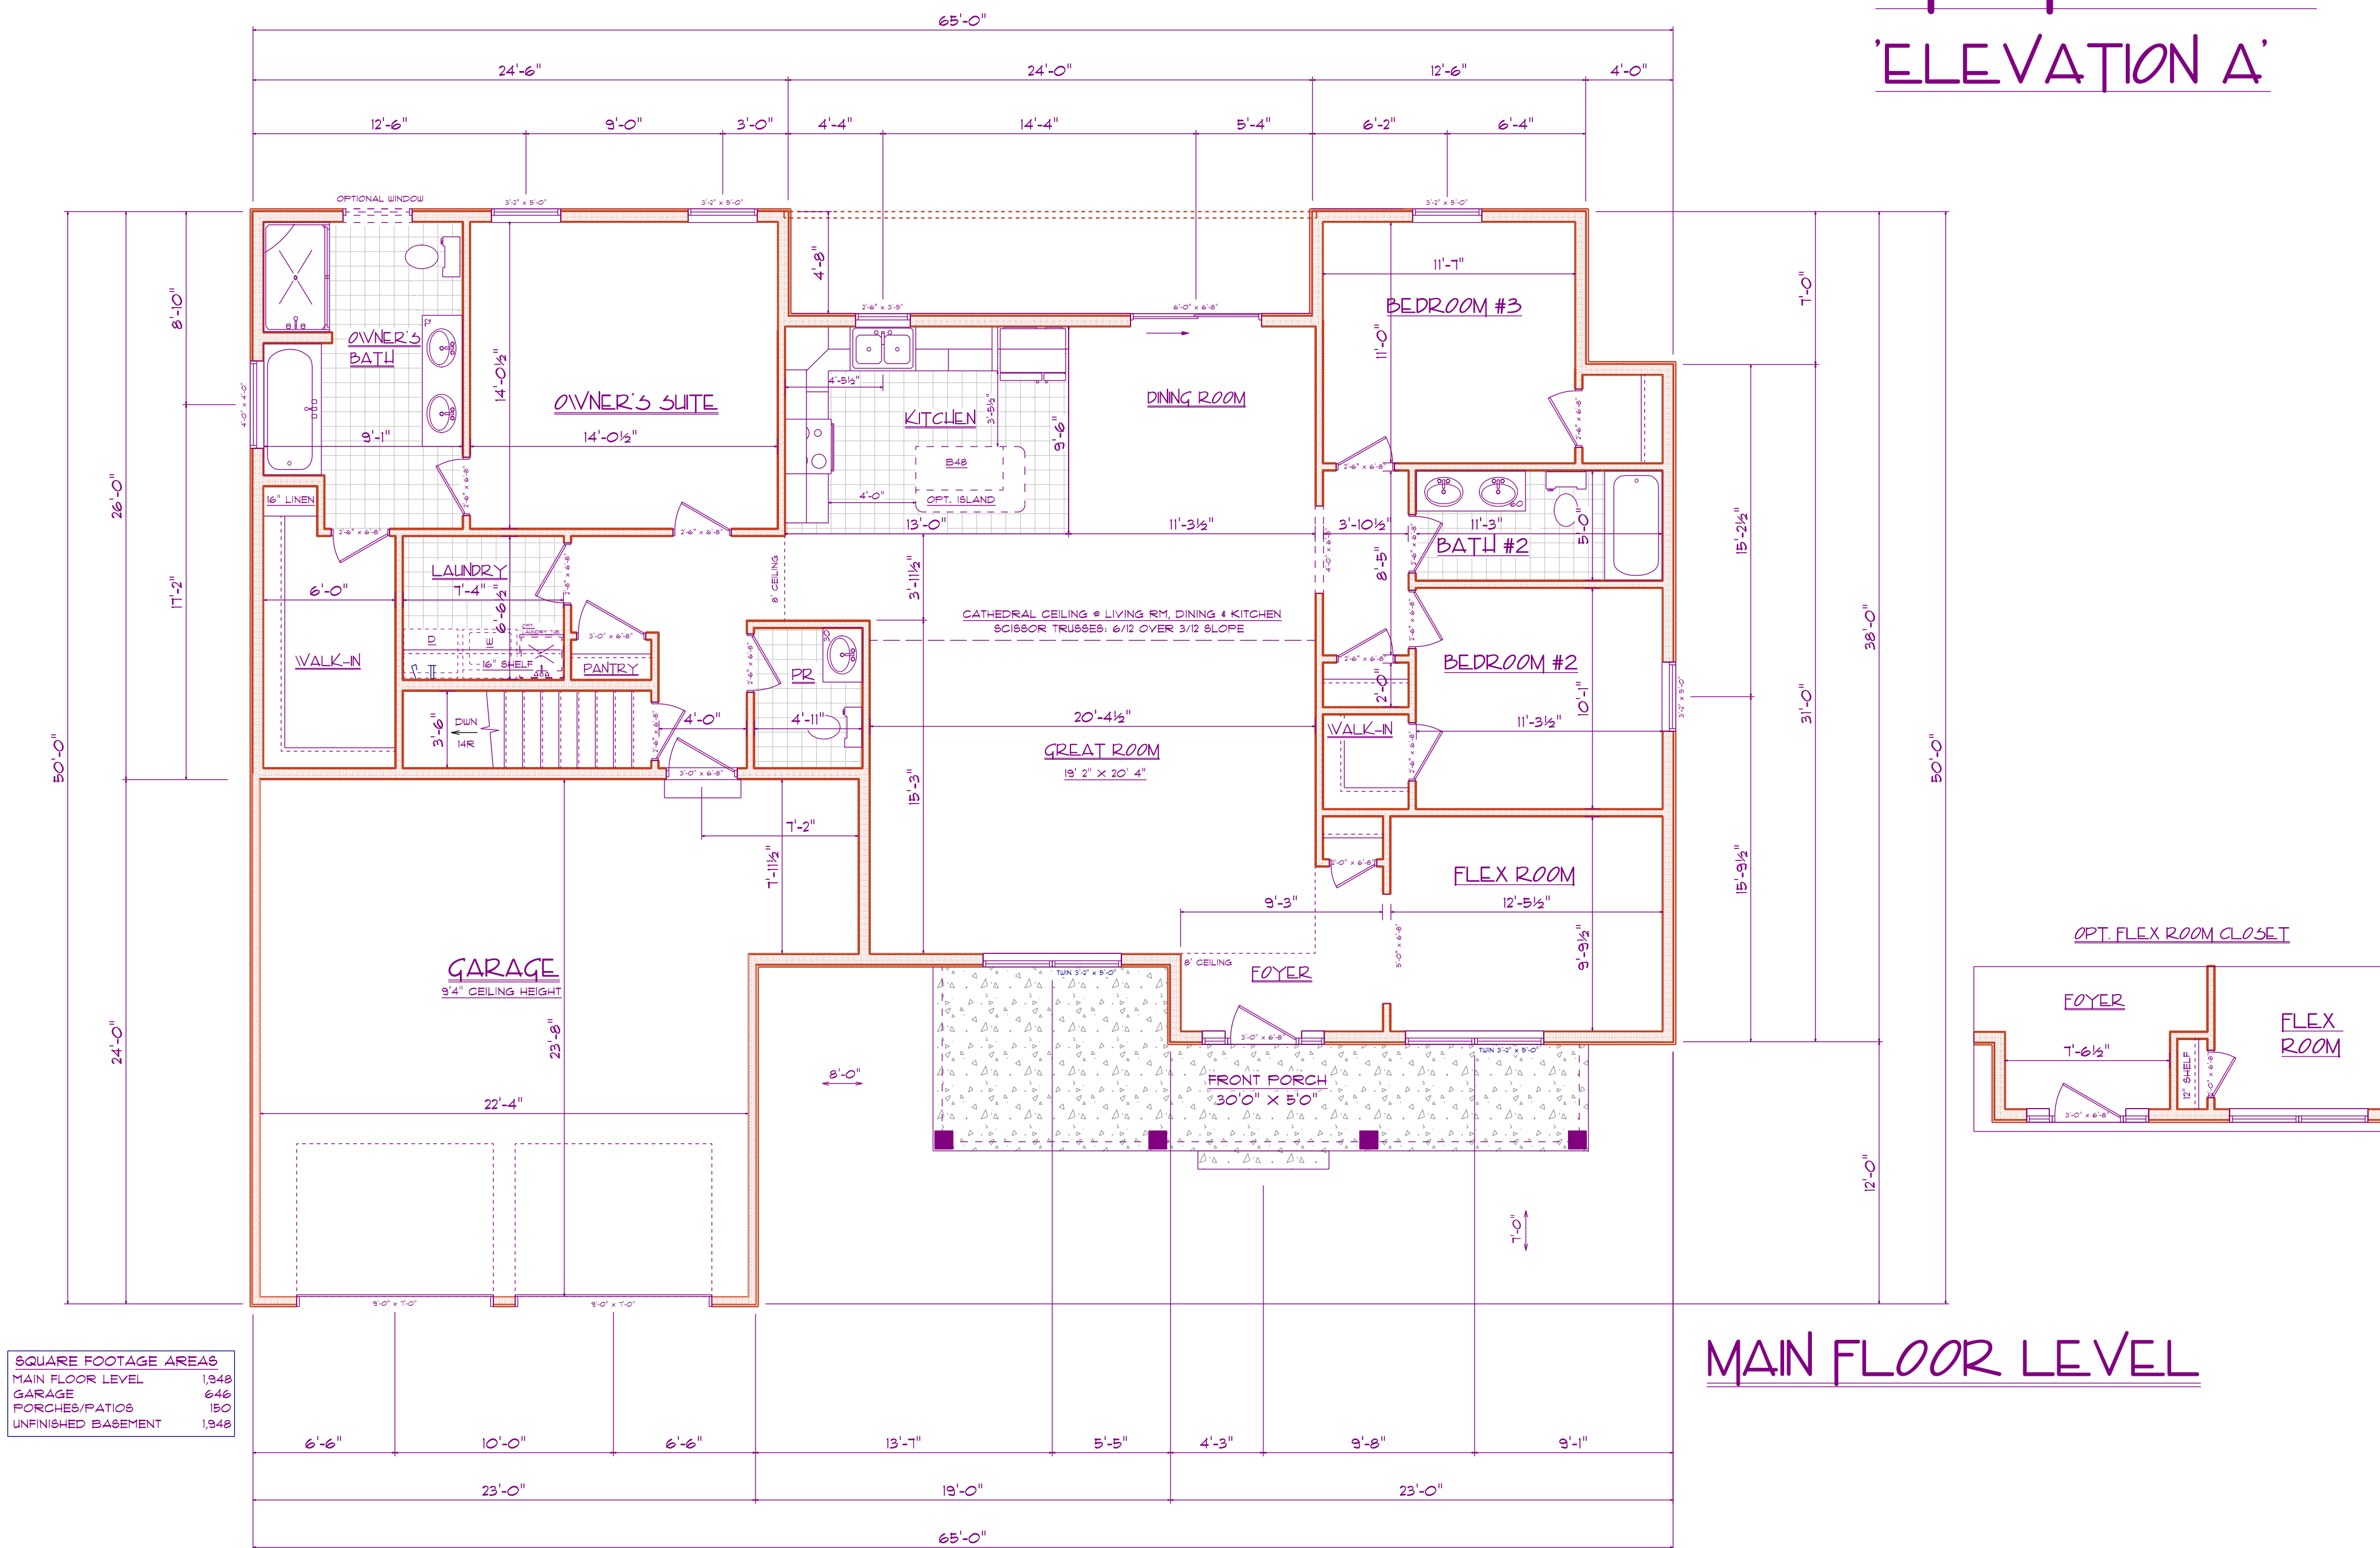

MAIN FLOOR LEVEL